

# TRANSFER OF JURISDICTION ON PART OF RESERVATION 343 - F

Effective January 14, 2025, and in accordance with the D.C. Robert F. Kennedy Memorial Stadium Campus Revitalization Act, Pub. L. 118-274 (the "Transfer Act"), I hereby (1) transfer the following property shown thus: [shaded area] to the District of Columbia for such purposes as permitted under the Transfer Act and subject to that certain Declaration of Covenants by and between the District of Columbia and the Department of the Interior, National Park Service dated January 14, 2025 and recorded in the land records # [number] against the property and (2) transfer back the following property shown thus: [shaded area] to the District of Columbia.

REGIONAL DIRECTOR,  
NATIONAL CAPITAL REGION


By [signature] effective [date], and in accordance with the D.C. Robert F. Kennedy Memorial Stadium Campus Revitalization Act, Pub. L. 118-274 (the "Transfer Act"), the Council of the District of Columbia hereby accepts the transfer of jurisdiction from the National Park Service of (1) the property shown thus [shaded area] for such purposes as permitted under the Transfer Act and subject to that certain Declaration of Covenants by and between the District of Columbia and the Department of the Interior, National Park Service dated [date] 2025 and recorded in the land records # [number] against the property and (2) the property shown thus: [shaded area] which is owned by the District of Columbia and was acquired through the proceedings in the Supreme Court of the District of Columbia in Court Case No. 2255.

OFFICE OF THE SURVEYOR  
OF THE DISTRICT OF COLUMBIA  
WASHINGTON, D.C. [date], 2025

I certify that this plat is correct and is hereby approved for record in this Office.

SURVEYOR D.C.

LINE TAB E (807)		
L1	BEARING	DIST.
L1	SOUTH	108.45
L2	N32°5'00"W	124.12
L3	EAST	63.83

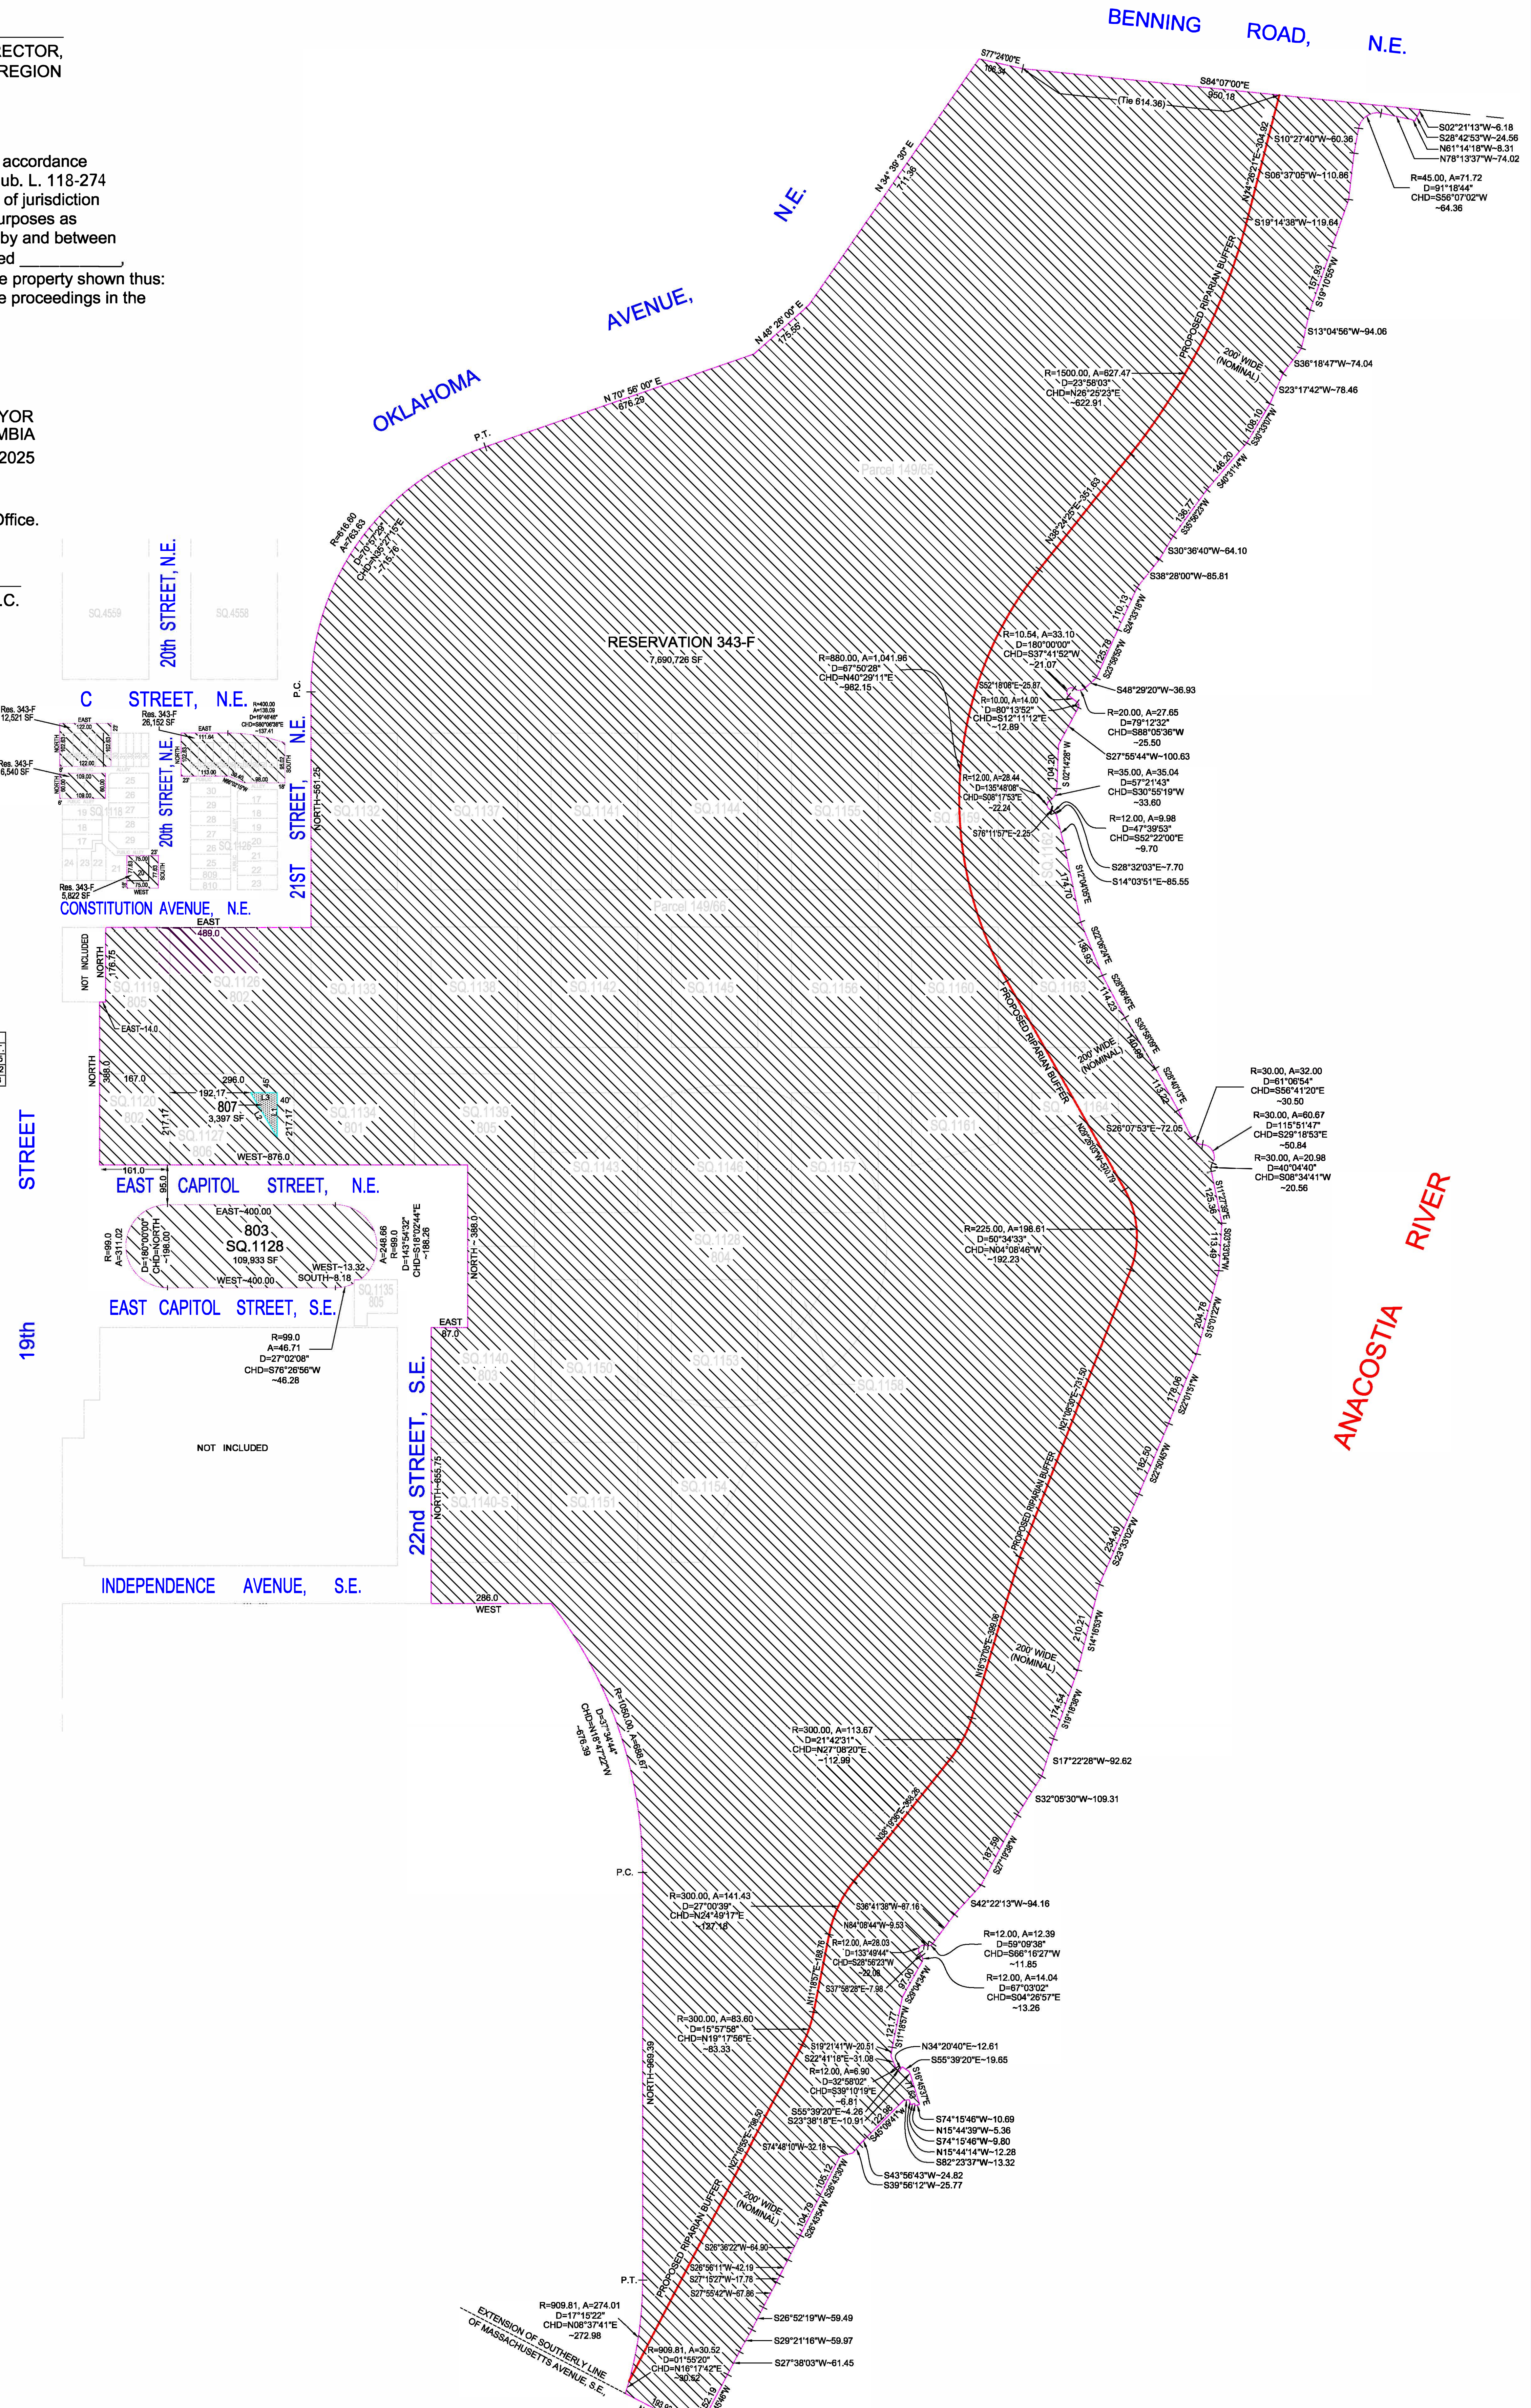

SURVEYOR'S OFFICE, D.C.

Made for: DARYL THOMAS  
Drawn by: A.S. Checked by: \_\_\_\_\_  
Record and computations by: B. MYERS  
Recorded at: \_\_\_\_\_  
Recorded in Book \_\_\_\_\_ Page \_\_\_\_\_ SR-24-01723  
Scale: 1 inch = 100 feet  
2025/TRANSFER OF JUR/SR-25-01723\_RES. 343-F